
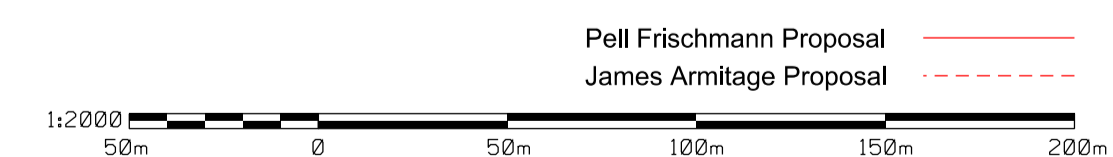


Option 8

- Single track from River Thames, Windsor 20m 56ch WIN to Windsor & Eton Riverside. Exception of double track for proposed station platform
- Proposed route kept off of existing viaduct while avoiding Windsor Glass & Speedboard Assembly Services buildings
- Utilisation of a through platform
- Platform radius minimum of 1000m

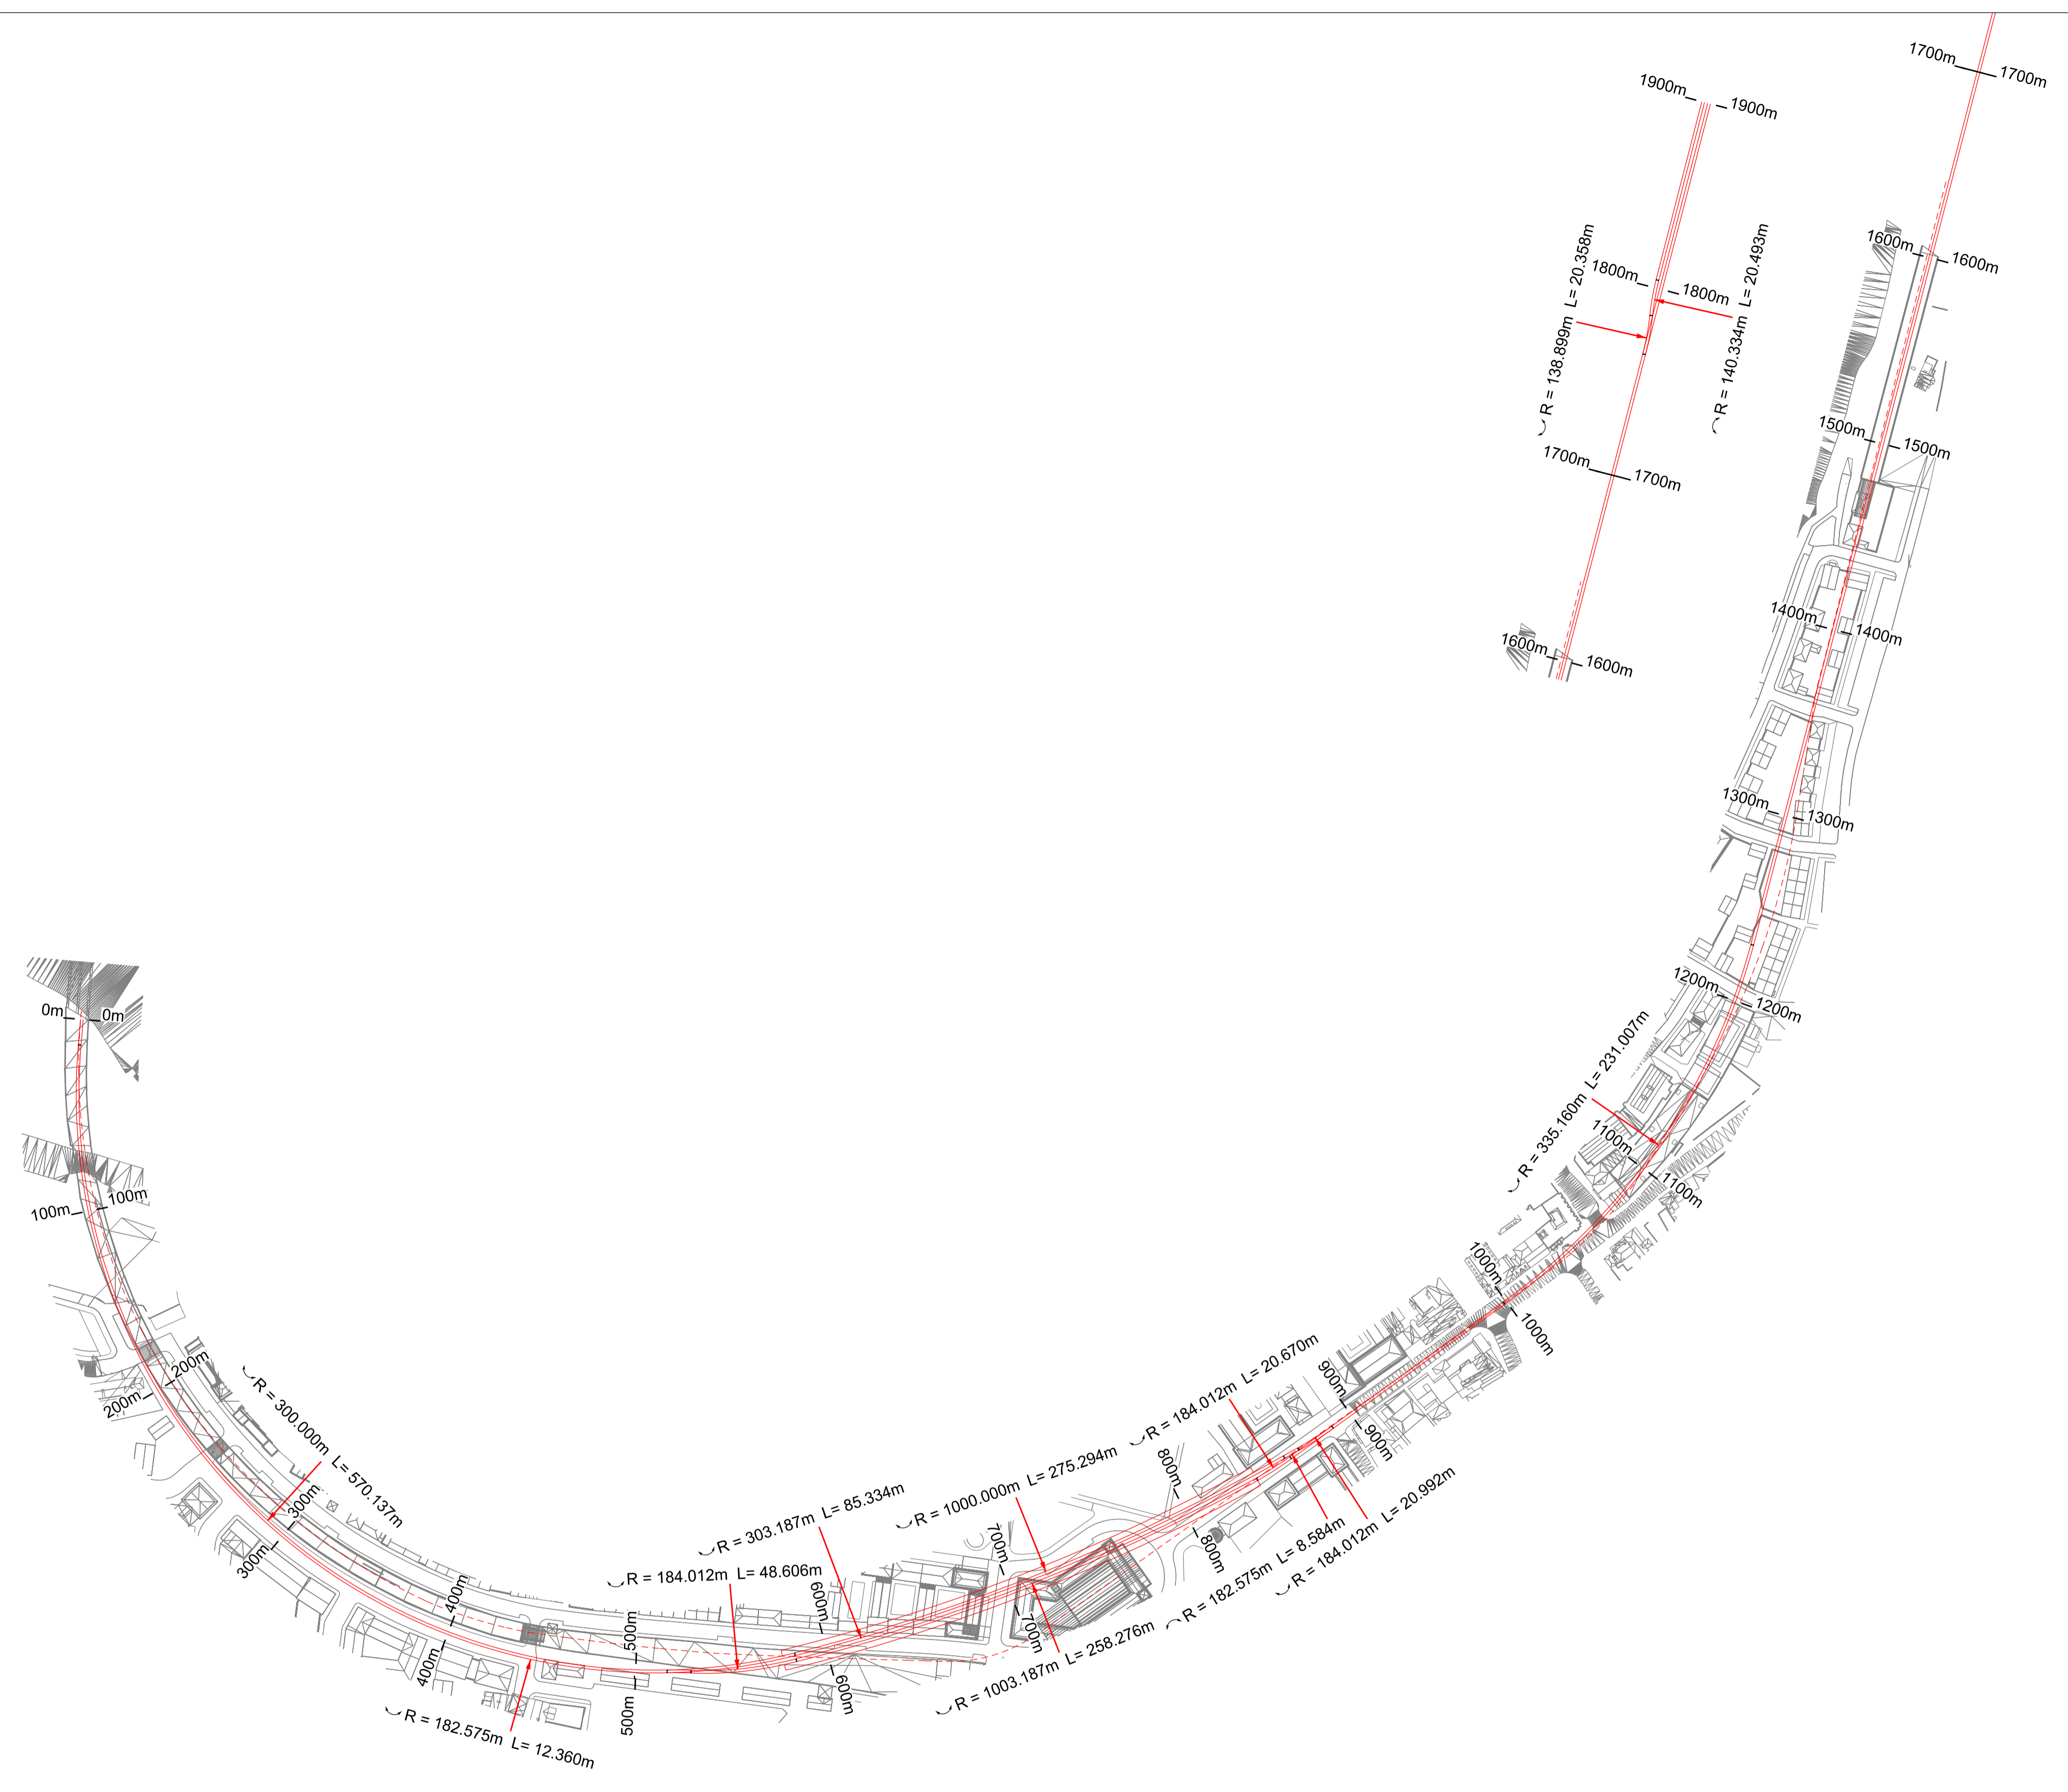


Pell Frischmann Proposal ———  
James Armitage Proposal - - - - -

REVISIONS					
REV	DESCRIPTION	DRN	CHK	APP	DATE

NOTES:

ARCHITECT / CLIENT / CONTRACTOR

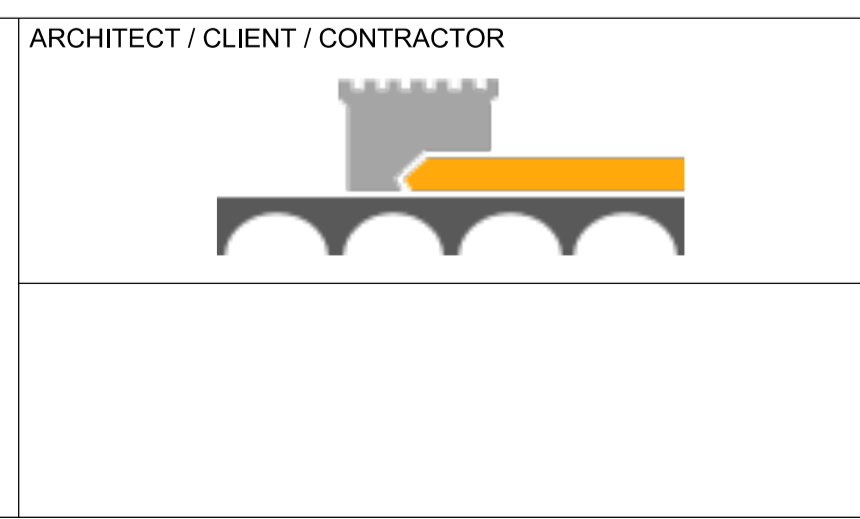

**Pell Frischmann**  
MILLARS THREE SOUTHMILL ROAD BISHOPS STORFORD CM23 3DH  
Telephone +44 (0)1279 507 346 Fax +44 (0)1279 758 219  
Email: plbstorford@pellfrischmann.com

Name	Date
Drawn JW	01/12/2016
Designed	
Checked	
Approved	
Drawing Status	
File Name.	Scale
Windsor Link Railway.dgn	1:2000
Drawing No.	Revision
DK-K26363-GR2-R-019	P1

Project: Windsor Link Railway  
Drawing Title: Drawing Plan - OPTION 8